



PROJECT NAME: Intown Condos of Lake Odessa (phase 1)	PREPARED FOR: Stuart Ventures and Tall Tree Realty and Property Management.
	PROJECT ADDRESS:
SHEET # <b>A103</b>	REVISIONS:

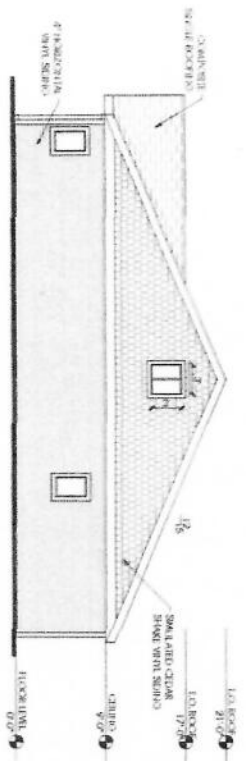



SOUTH ELEVATION | FACING BUILDING 2  
SCALE: 3/8" = 1'-0"

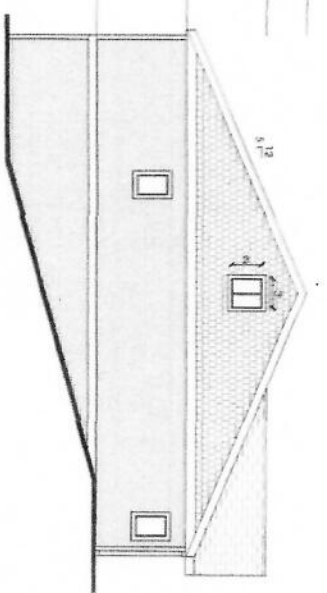

NORTH ELEVATION | FACING HERCHBER PROPERTY  
SCALE: 3/8" = 1'-0"

PROJECT NAME: Intown Condos of Lake Odessa (phase 1)	PREPARED FOR: Stuart Ventures and Tall Tree Realty and Property Management.
	PROJECT ADDRESS:
SHEET # A104	DATE 1/20/20
DRAWN BY J. HARRIS	CHECKED BY J. HARRIS
DATE 1/20/20	SCALE 3/8" = 1'-0"

AREA CALCULATION  
 BUILDING UNIT 192,850 sq ft  
 GARAGES 489,250 sq ft  
 PATIOS 489,250 sq ft  
 FRONT PORCHES 81,000 sq ft  
 BUILDING GROUND COVER 1,030,400 sq ft

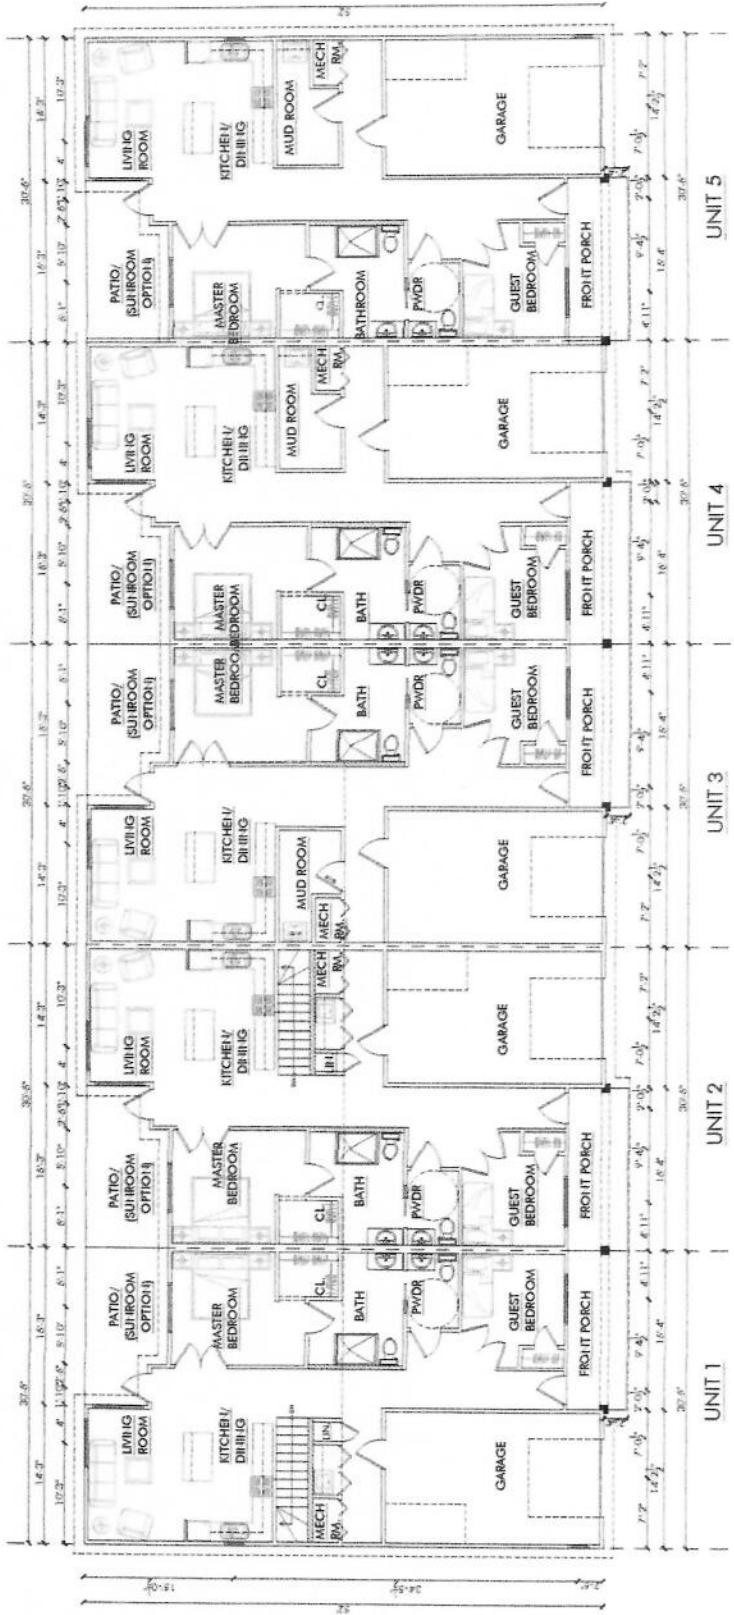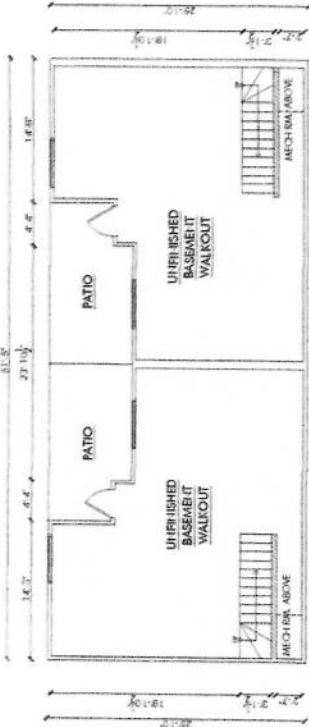

PROJECT NAME:  
 InTown Condos of Lake  
 Odessa (Phase 1)

PREPARED FOR:  
 Stout Ventures and  
 Tall Tree Realty and Property Management.

PROJECT ADDRESS:  
 (Blank)

DATE: (Blank)

DRAWN BY: (Blank)

CHECKED BY: (Blank)



SCALE: (Blank)

PAGE #  
 A102


DATE: (Blank)

AREA CALCULATIONS

MASTER UNIT	7182.22 sq. ft.
MECH ROOM	124.71 sq. ft.
PATIO	127.77 sq. ft.
RENT PORCH	97.82 sq. ft.
TOTAL	7532.52 sq. ft.

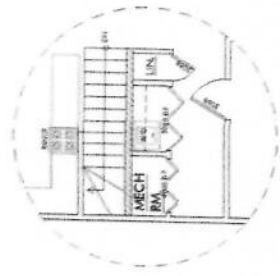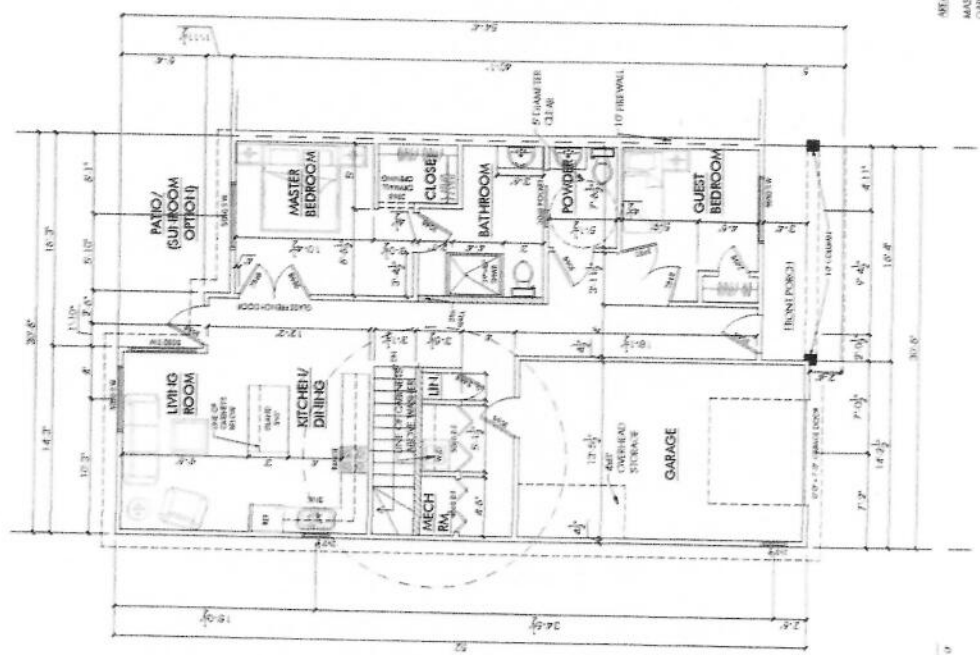

UNIT 1 AND 2

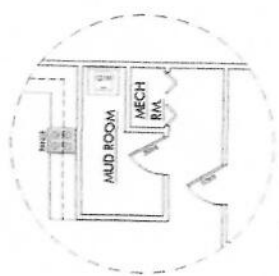

UNIT 3, 4 and 5

MASTER UNIT PLAN

NOTES: SEE VENDOR'S IN BRIDGES  
 NOT ALL UNITS HAVE STAIRS  
 SOME UNITS ARE LOCATED NEARLY WITHIN  
 BATHROOMS OR OPPOSITE SIDE OF  
 UNIT.